


# Proposed Elevations


## New Car Retail Office - 22' High Sign

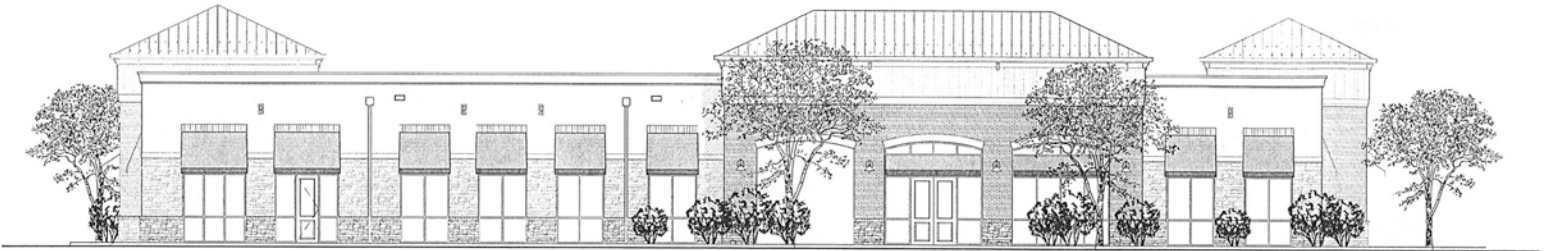

**West Elevation**



**East Elevation**

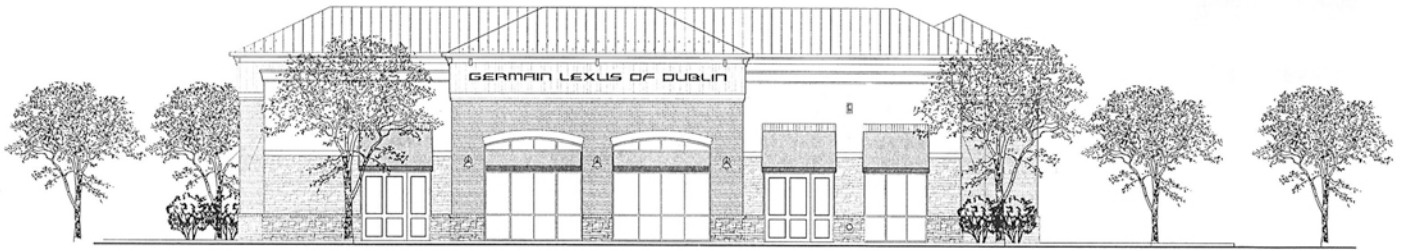

**North Elevation**



**South Elevation**

