



Proposed Arbor Details

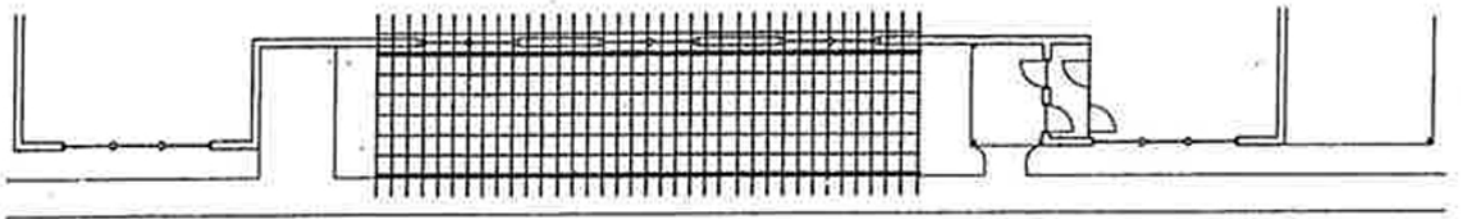

Plan View with Proposed Arbor

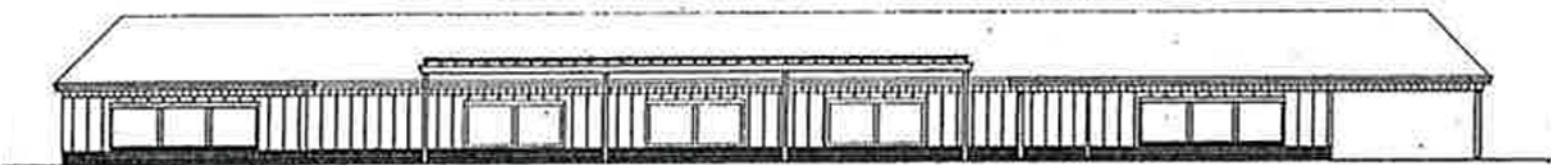

Proposed North Elevation with Arbor

Location Map

