



FRONT OF STRUCTURE REMOVED

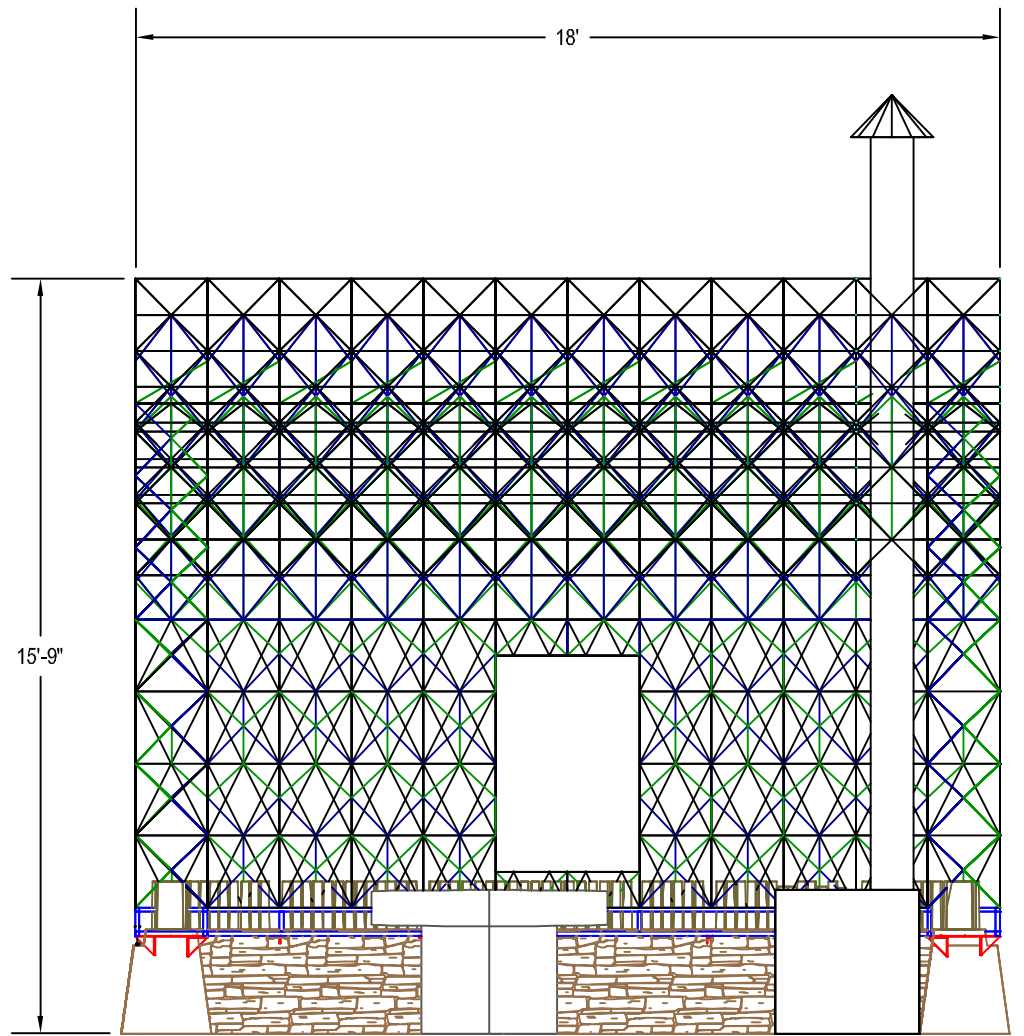

SIDE OF STRUCTURE REMOVED

SCALE: 1/4" = 1'

(1:48)

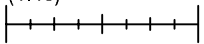

Mid Ocean Studio
27 Sims Street
Providence RI, 02909
ph. (401) 274-2534

Title: Stainless Steel Lattice Structure

© 2010

Material not to be reproduced without the permission of Mid Ocean Studio

Client: DUBLIN



Project: FORGE

Drawn By: S.A.T.

Job #:


Date: 10/1/2010

Sheet : 3 of 3

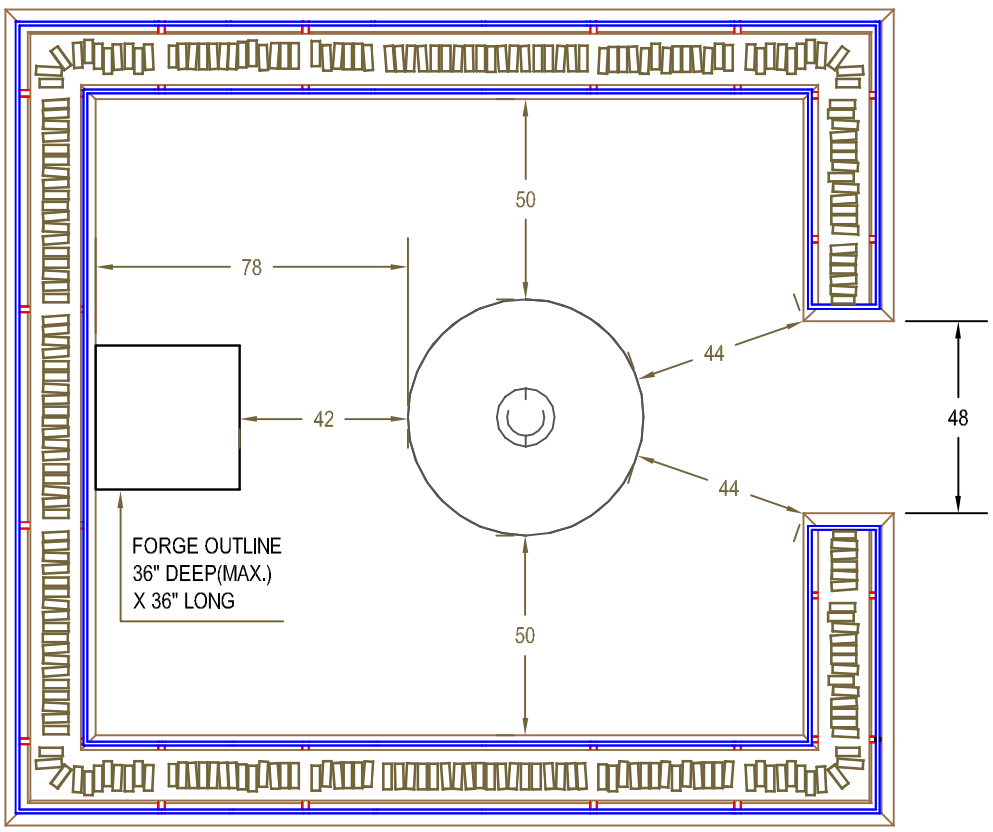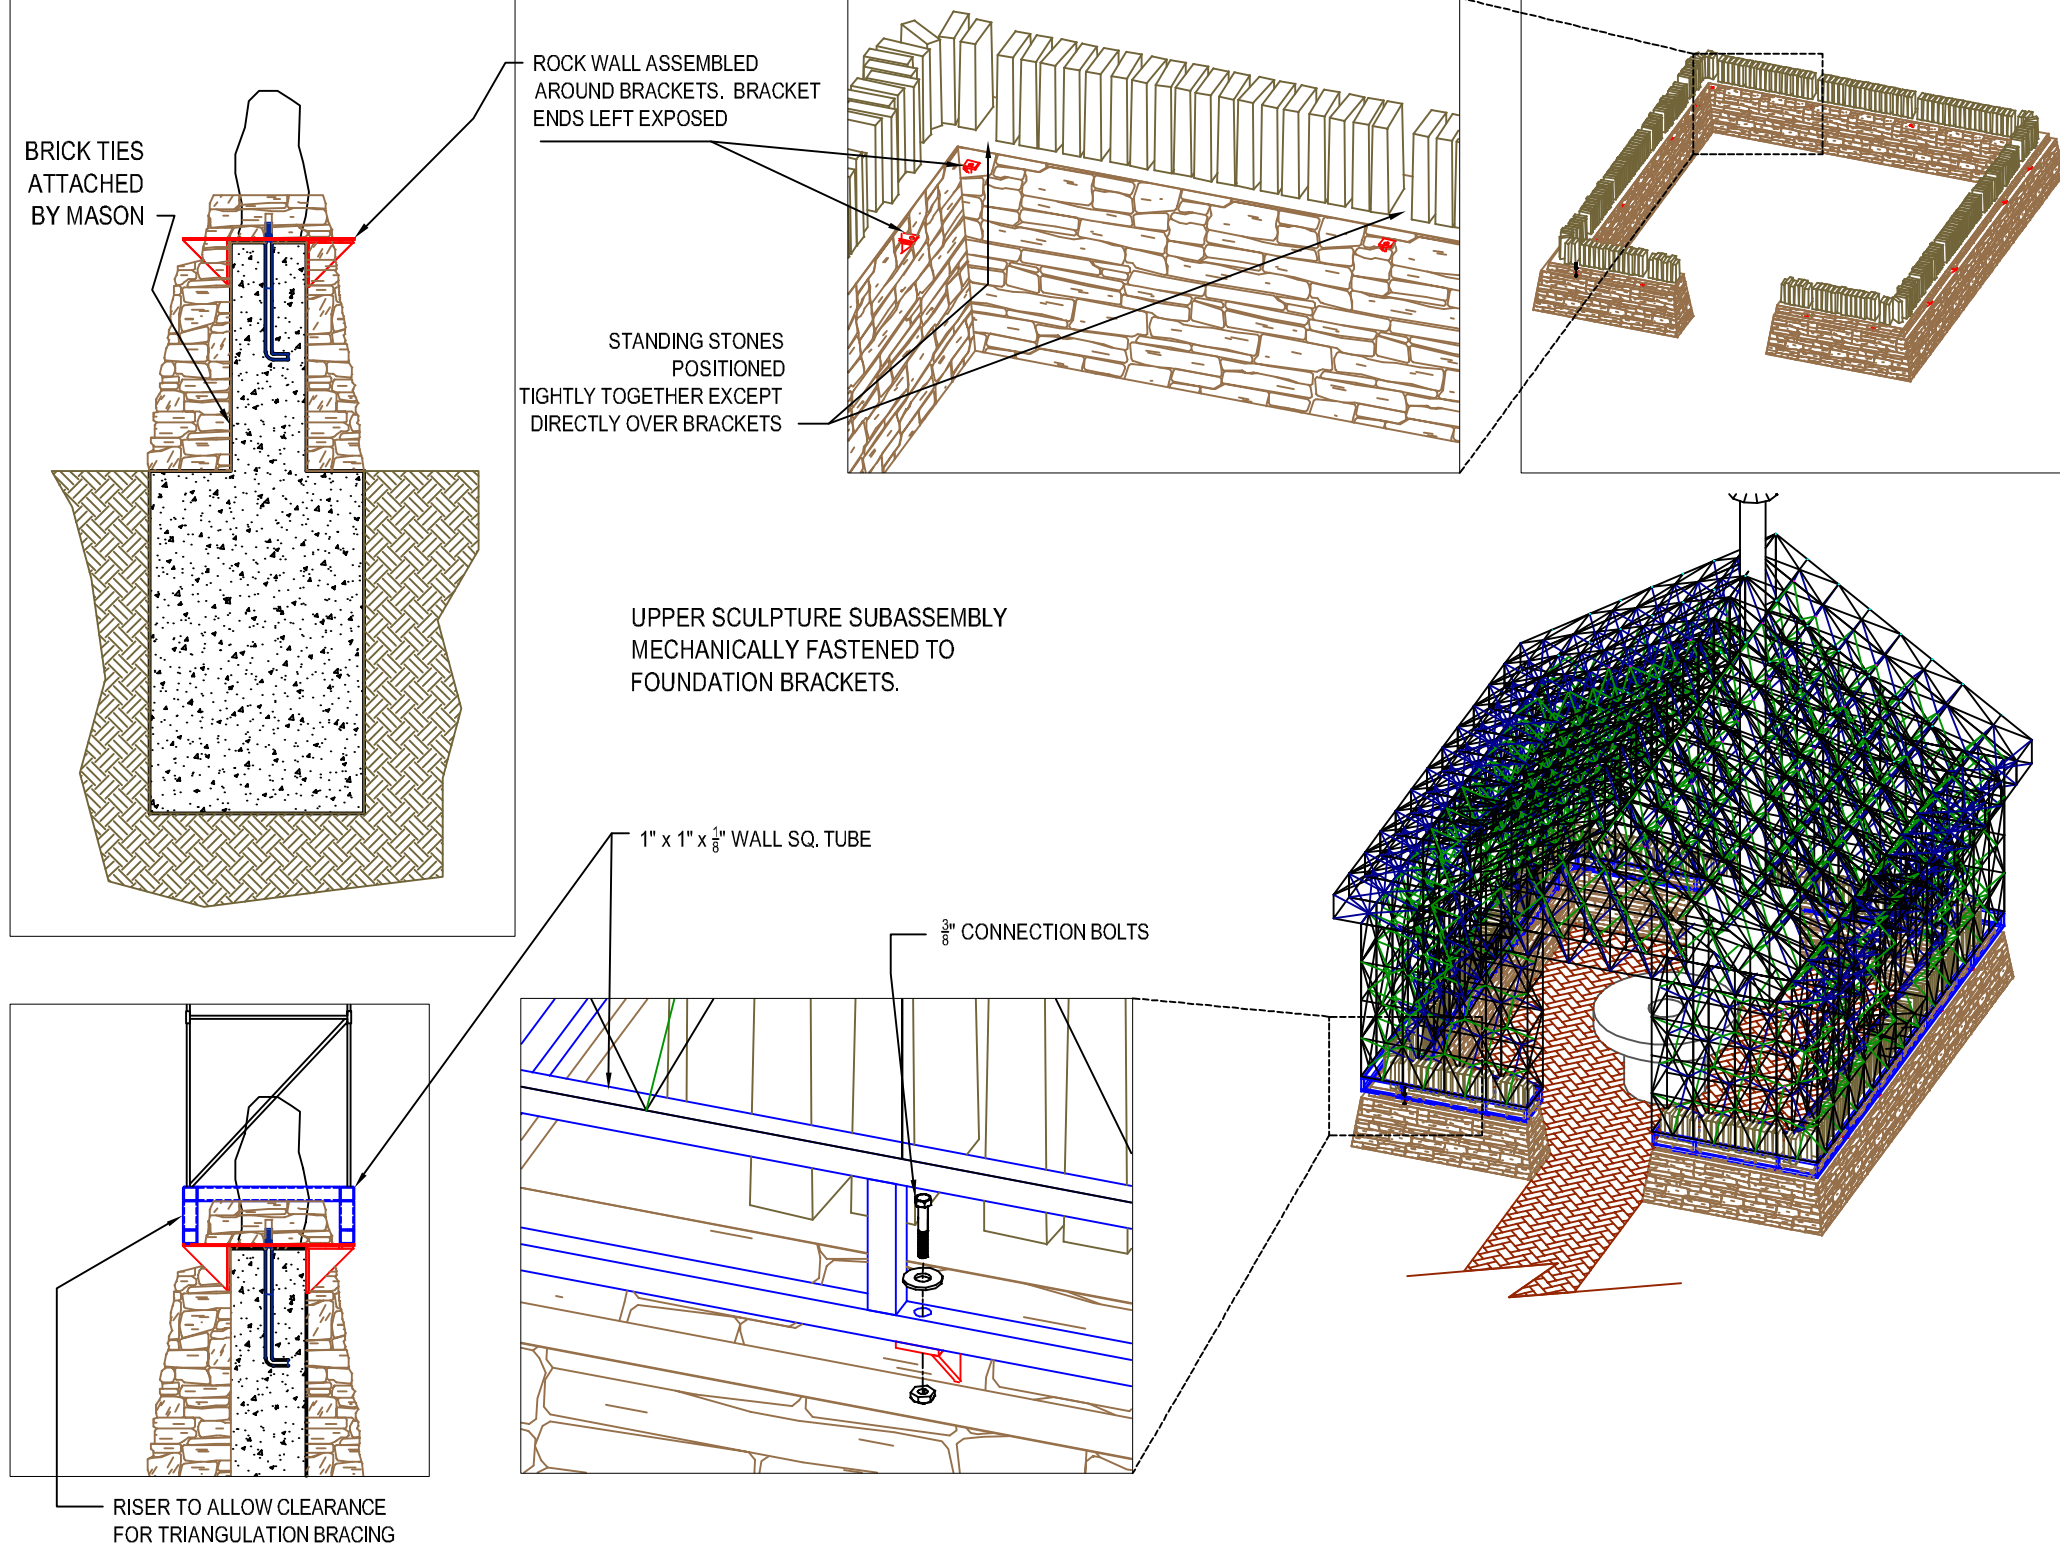

SCALE: 1/4" = 1'
(1:48)

Mid Ocean Studio 27 Sims Street Providence RI, 02909 ph. (401) 274-2534		Title: ROCKWALL ASSEMBLY - SCULPTURE FINAL CONNECTION	
		© 2010 Material not to be reproduced without the permission of Mid Ocean Studio	
Revision:	Client: DUBLIN	Project: FORGE	Drawn By: S.A.T.
	Job #:	Date: 10/1/2010	Sheet: 2 of 3

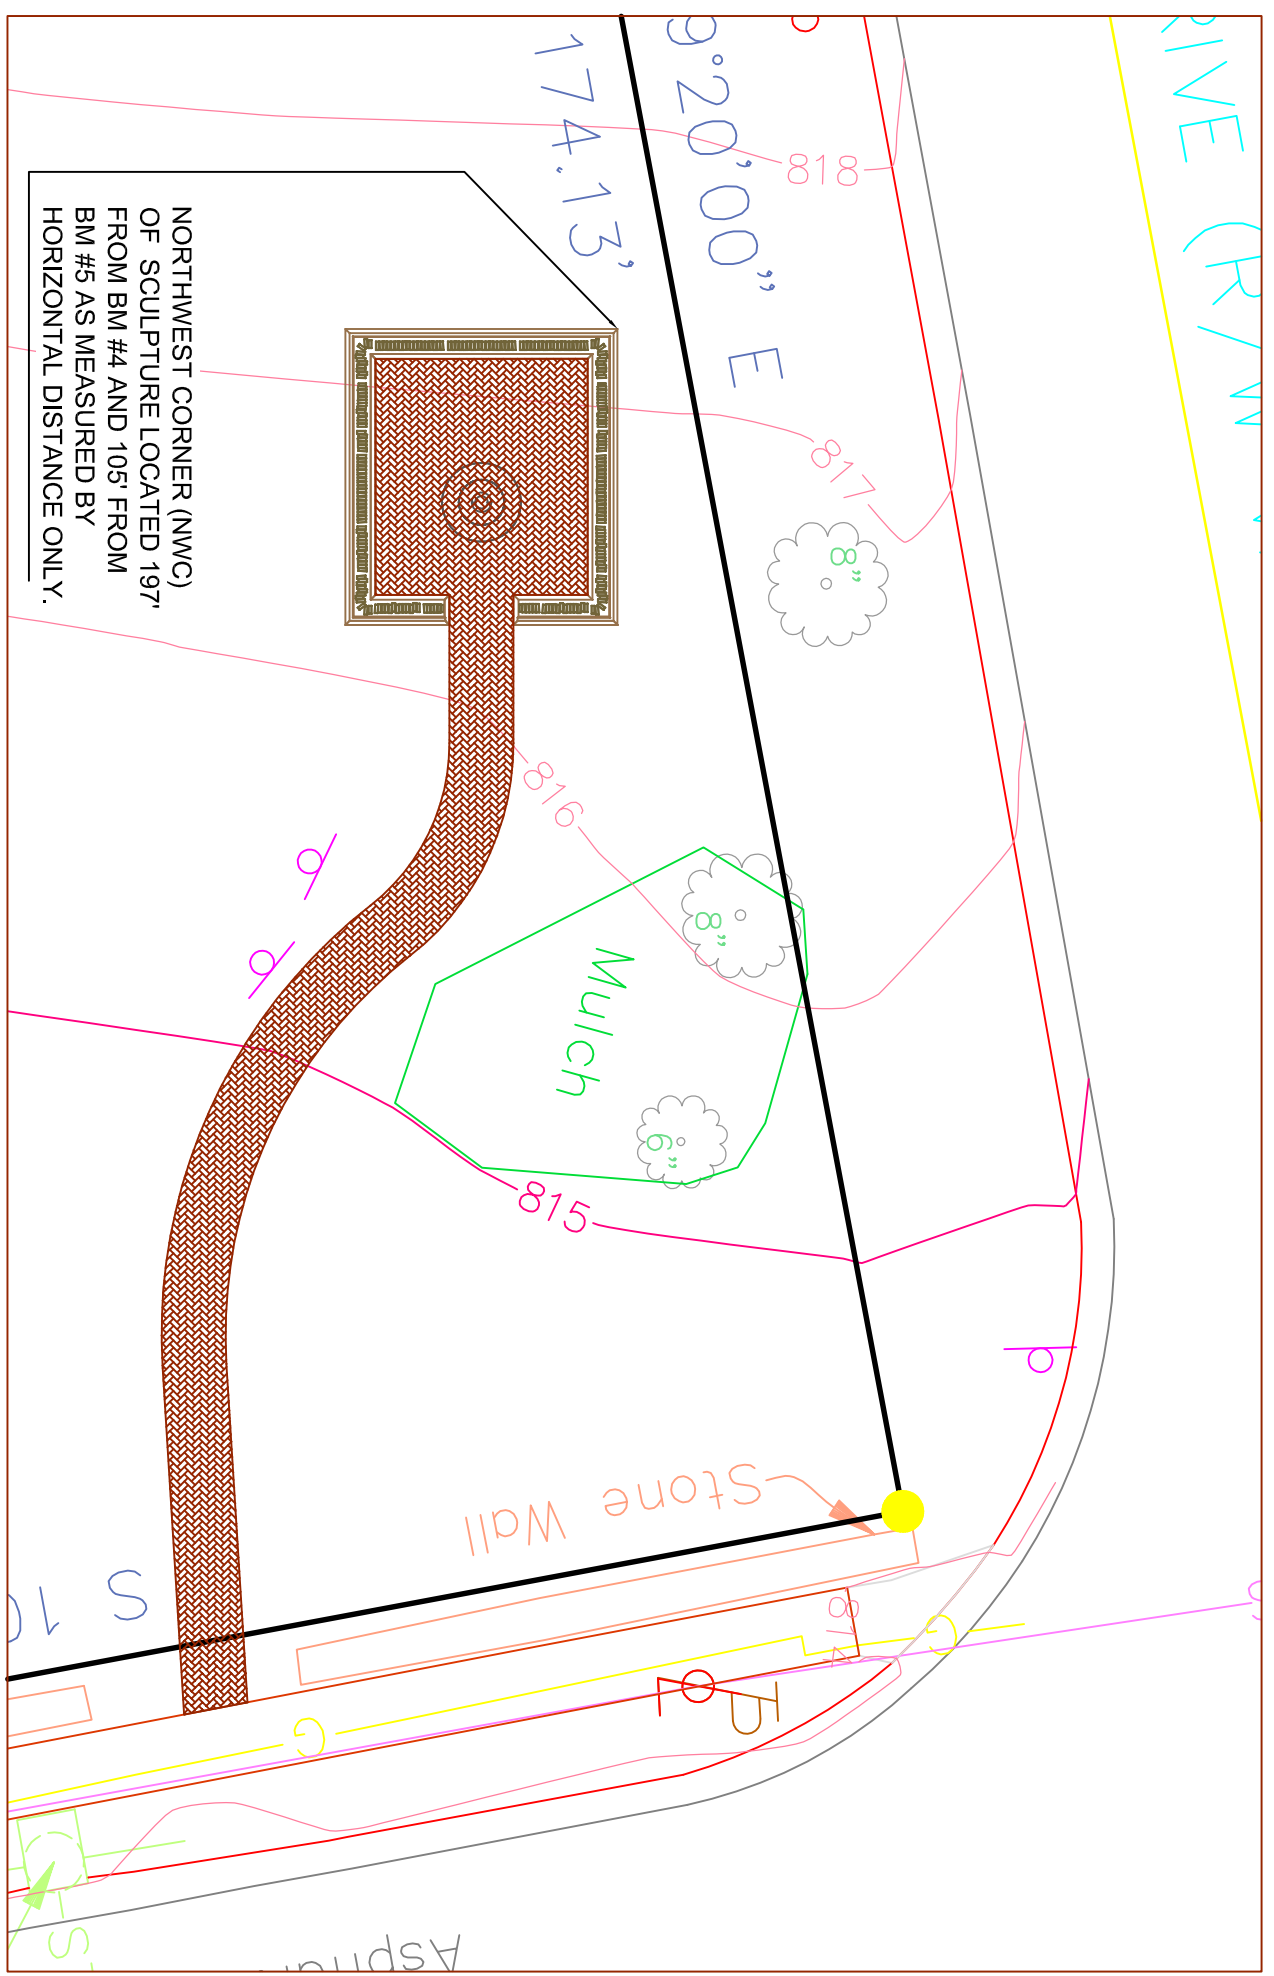

Mid Ocean Studio 27 Sims Street Providence RI, 02909 ph. (401) 274-2534	
Revision:	
8/5/2010	Corrected scale of sculpture
10/12/2010	Resized sculpture

Title: Sculpture Location on Site	
© 2010 Material not to be reproduced without the permission of Mid Ocean Studio	
Client: DUBLIN	Project: FORGE
Job #: _____	Date: 7/29/2010
Drawn By: S.A.T.	
Sheet : _____	